
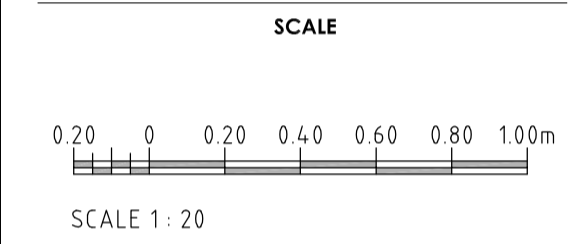
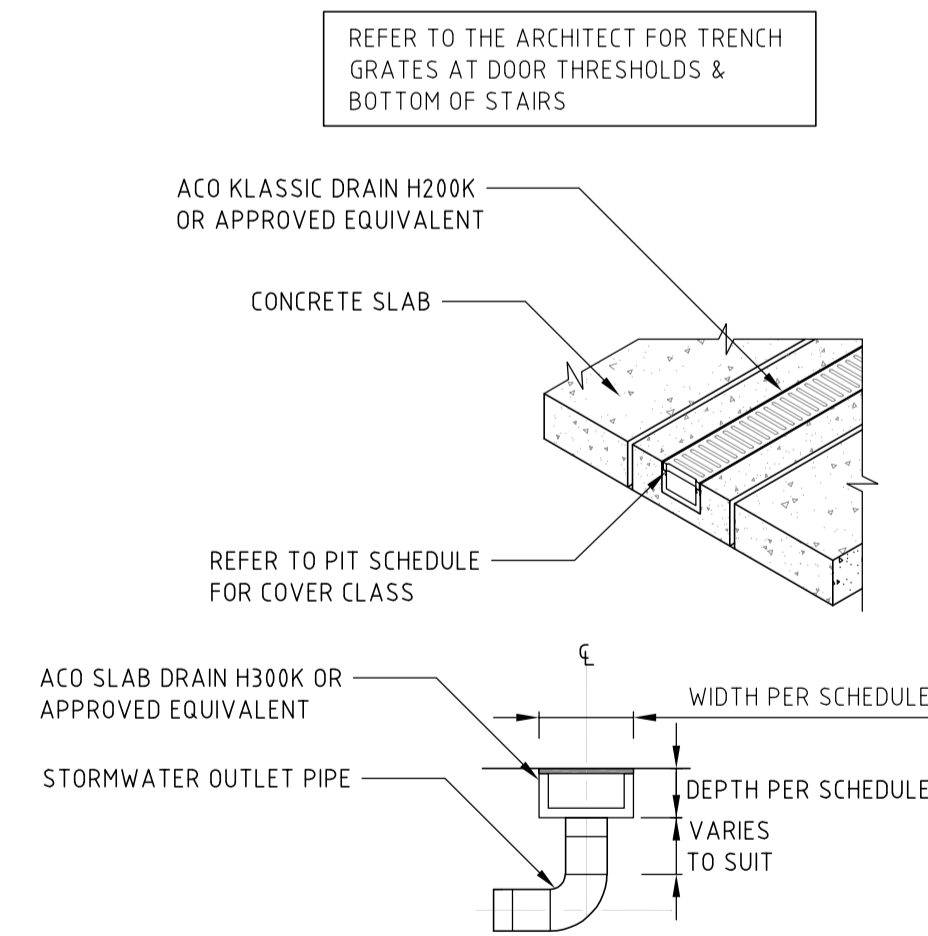
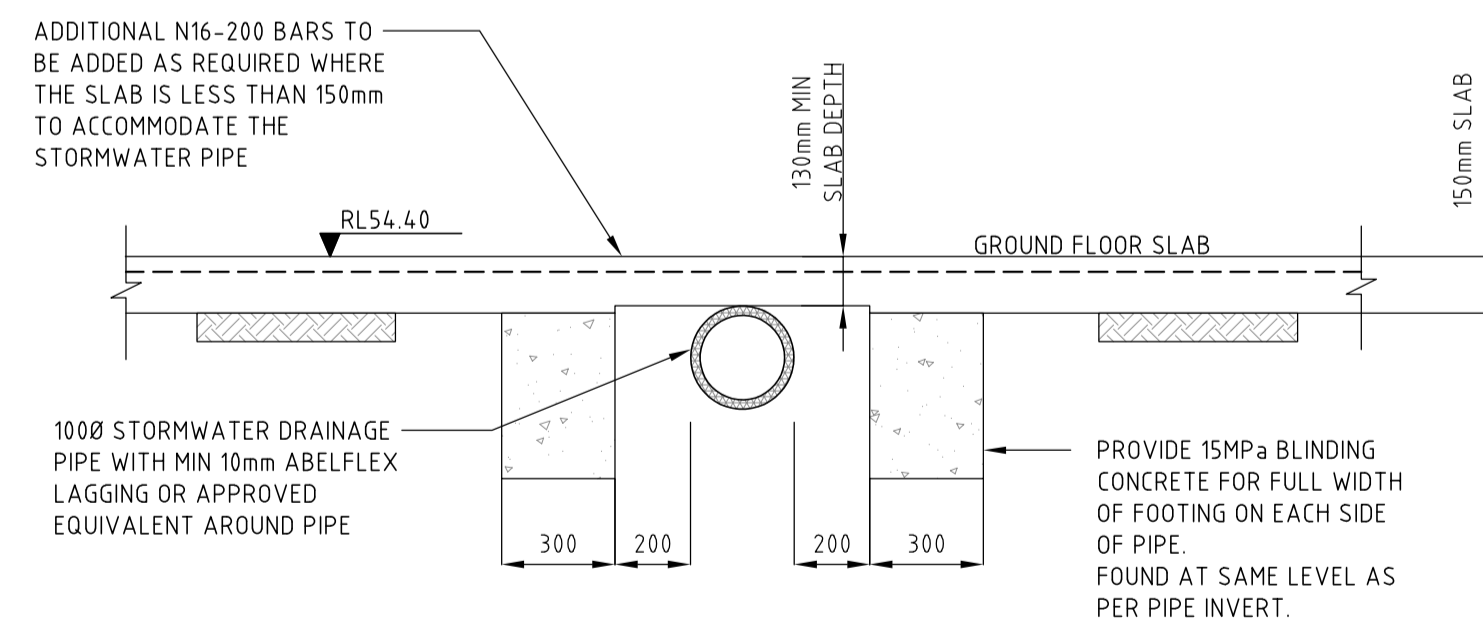
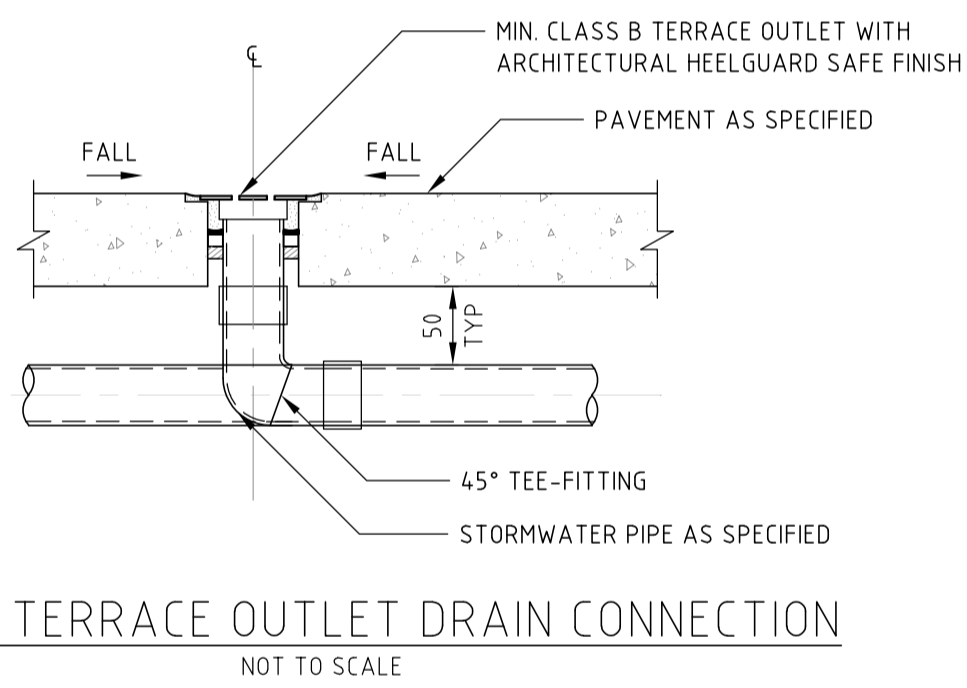
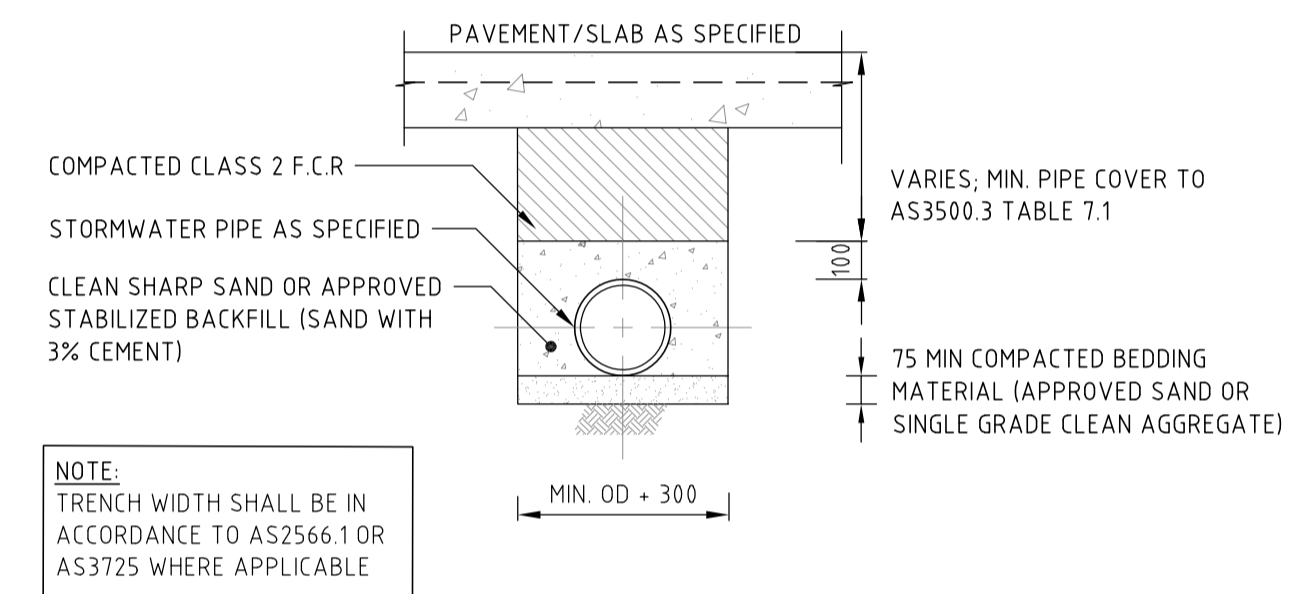


- ALL PIT STEPS & LADDERS TO COMPLY WITH AS4198 & AS1657
- ALL PITS BEYOND 900mm DEPTH FROM SURFACE SHALL INCLUDE STEP IRONS
- ALL STEP IRONS TO BE HOT DIPPED GALVANISED 20Φ MILD STEEL OR EQUIVALENT
- ALL BENDS TO BE FORMED AROUND 12mmΦ PIN

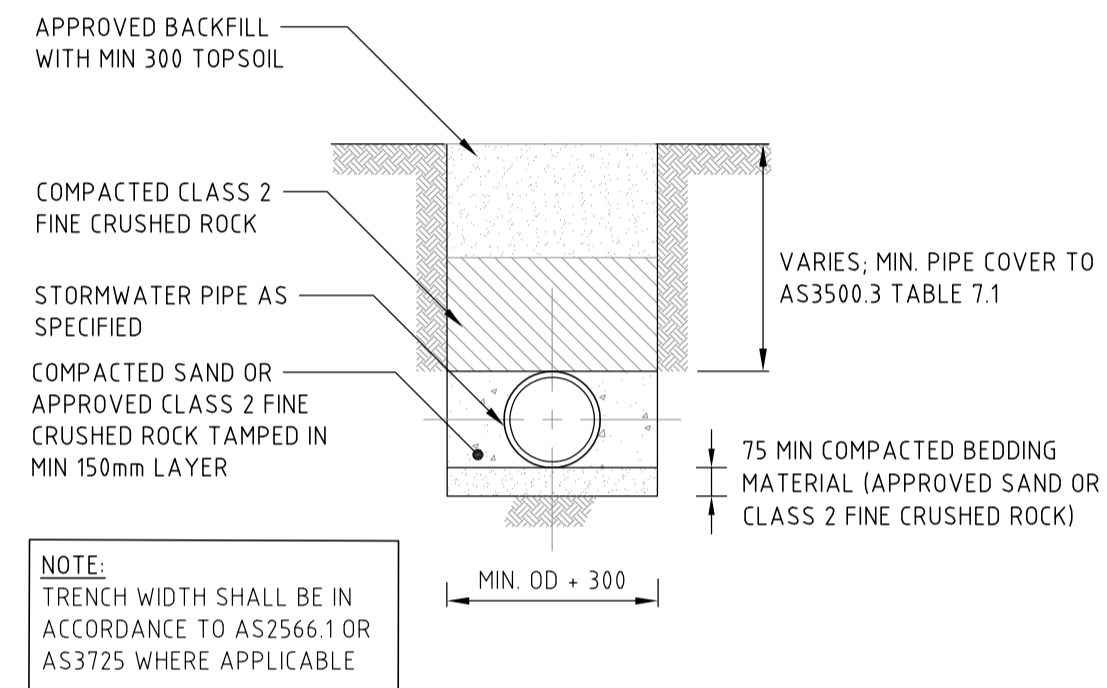

CLIENT  
**EVERLY PROJECTS**  
CAUFIELD NORTH, VIC 3161

ARCHITECT  
**everly™**  
**TOM ROBERTSON ARCHITECTS**

PROJECT NORTH

REVISION	ISSUE	DATE	DESCRIPTION
	C1	23/03/21	CONSTRUCTION ISSUE

**FOR CONSTRUCTION**

**1 & 1A STEWART STREET  
BRUNSWICK  
VIC 3056**

DRAINAGE DETAILS  
SHEET 1

DATE: OCT 2020	DESIGNED: PN
DRAWN: PN	CHECKED: JL
SCALE: 1:20	SIZE: A1
Job No.	Drawing No. Rev.

**20501 C.211 C1**